


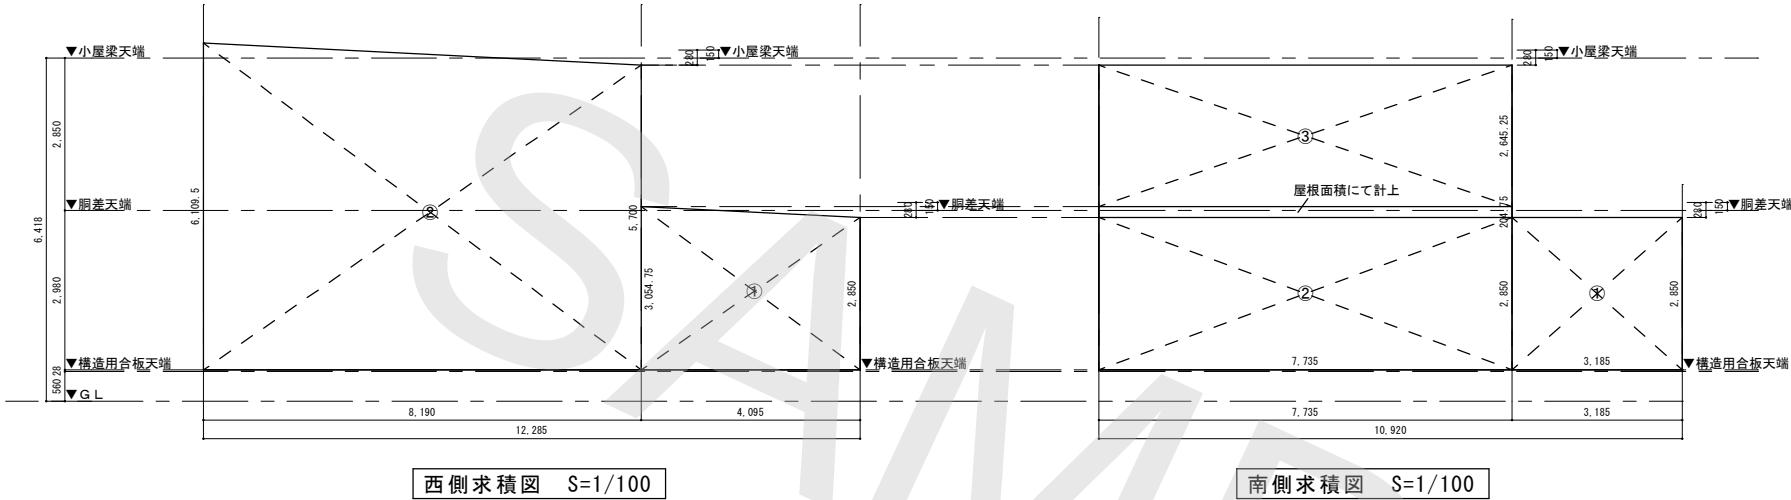

南側 外壁外皮面積計算表						
	m	m	*	A	仕様	備考
①	3.185	2.850	1	9.0773	W-1	
②	7.735	2.850	1	22.0448	W-1	
③	7.735	2.645	1	20.4610	W-1	
				51.5830	W-1計	

東側 外壁外皮面積計算表						
	m	m	*	A	仕様	備考
①	5.905	4.095	0.5	12.0900	W-1	台形
②	11.810	8.190	0.5	48.3599	W-1	台形
				60.4499	W-1計	

北側 外壁外皮面積計算表						
	m	m	*	A	仕様	備考
①	3.185	3.055	1	9.7294	W-1	
②	7.735	6.110	1	47.2570	W-1	
				56.9864	W-1計	

西側 外壁外皮面積計算表						
	m	m	*	A	仕様	備考
①	5.905	4.095	0.5	12.0900	W-1	台形
②	11.810	8.190	0.5	48.3599	W-1	台形
				60.4499	W-1計	